
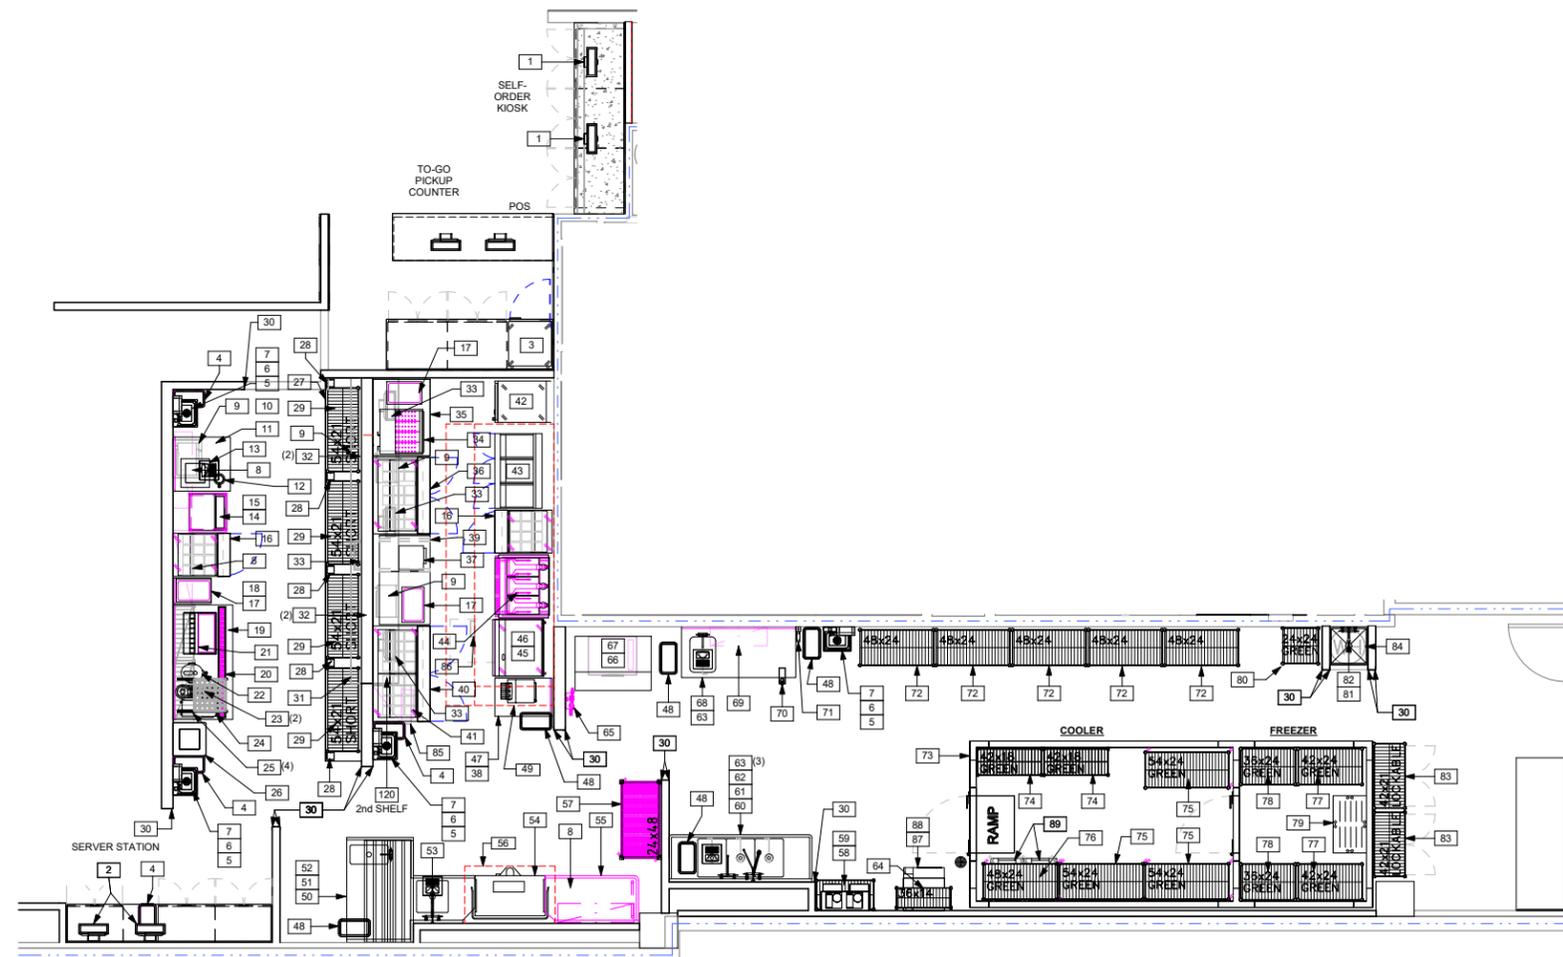


ITEM #	MANUFACTURER	DESCRIPTION
1	TBD	SELF-ORDER KIOSK
2	TBD	POS REGISTER
3	BEVERAGE-AIR	UNDERCOUNTER REFRIGERATOR
4	RUBBERMAID	SLIM JIM TRASH CAN
5	ADVANCE TABCO	HAND SINK
6	TBD	PAPER TOWEL DISPENSER
7	TBD	SOAP DISPENSER
8	ADVANCE TABCO	S/S WALL SHELF
9	PANASONIC	COMMERCIAL MICROWAVE OVEN
10	ADVANCE TABCO	SS MICROWAVE SHELF (24" x 24")
11	ADVANCE TABCO	WORK TABLE
12	T&S BRASS	DIPPERWELL
13	GLASTENDER	DROP-IN ICE CREAM FREEZER
14	CARTER-HOFFMANN	CHIP WARMERS
15	ROYAL	24" SNACK STAINLESS STEEL EQUIPMENT STAND
16	DELFIELD	REFRIGERATED WORK TABLE
17	APW WYOTT	FOOD WARMER
18	ADVANCE TABCO	WORK TABLE
19	ADVANCE TABCO	WORK TABLE
20	GLASTENDER	DROP-IN DRINK RAIL
21	BY OTHERS	DROP-IN SODA FOUNTAIN
22	BUNN	TEA DISPENSER
23	BUNN	COFFEE MAKER
24	BUNN	COFFEE/TEA BREWER
25	METRO	WIRE WALL SHELF (36" x 14") w/ WALL BRACKETS
26	JOHN BOOS	DOLLY, DISHWASHER RACK
27	TBD	COUNTERTOP 24IN DEEP (BACKBAR)
28	TBD	SUPPORT LEG

ITEM #	MANUFACTURER	DESCRIPTION
29	METRO	WIRE SHELVING (SHORT)
30	TBD	S/S CORNER GUARD
31	ADVANCE TABCO	PASS-THRU SHELVES
32	HATCO	OVERHEAD FOOD WARMER
33	TBD	KDS MONITOR
34	CARTER-HOFFMANN	HOT FOOD HOLDING STATION
35	ADVANCE TABCO	S/S WORK TABLE
36	DELFIELD	REFRIGERATED WORK TABLE
37	APW WYOTT	TOASTER
38	HATCO	TOAST-QWIK ELECTRIC CONVEYOR TOASTERS
39	TBD	S/S TABLE
40	DELFIELD	REFRIGERATED WORK TABLE
41	GLASTENDER	LETTUCE CRISPER
42	BEVERAGE-AIR	REACH-IN FREEZER
43	FRYMASTER	FRYER BATTERY
44	GARLAND	XPRESS GRILL
45	GARLAND	COUNTERTOP GAS GRIDDLE
46	DELFIELD	REFRIGERATED CHEF'S BASE
47	ADVANCE TABCO	WORK TABLE
48	RUBBERMAID	SLIM JIM TRASH CAN
49	CAPTIVE AIRE	EXHAUST HOOD
50	AERO	SOILED DISH TABLE
51	EAGLE	DOUBLE SIDE SORTING SHELF
52	T&S BRASS	4" DECK MOUNT MIXING FAUCET
53	T&S BRASS	8" WALL MOUNT PRE-RINSE
54	CMA	DISHWASHER
55	ADVANCE TABCO	CLEAN DISHTABLE
56	CAPTIVE AIRE	EXHAUST HOOD

ITEM #	MANUFACTURER	DESCRIPTION
57	METRO	METROMAX Q POLYMER SHELVING
58	BY OTHERS	CARBONATOR
59	BY OTHERS	BAG 'N BOX SYSTEM
60	ADVANCE TABCO	3-COMP SINK
61	T&S BRASS	PRE-RINSE SPRAYER w/ ADD-ON FAUCET
62	T&S BRASS	8" WALL MOUNT MIXING FAUCET
63	T&S BRASS	LEVER WASTE
64	METRO	WIRE SHELVING
65	PENTAIR	WATER FILTER
66	SCOTSMAN	ICE MACHINE
67	SCOTSMAN	ICE BIN
68	ADVANCE TABCO	WORK TABLE w/ BUILT-IN PREP SINK & FAUCET
69	ADVANCE TABCO	S/S WALL SHELF (12" x 36")
70	EDLUND	CAN OPENER
71	ROBOT COUPE	MIXER (LARGE)
72	METRO	WIRE SHELVING
73	KOPLAK	WALK-IN COOLER WITH FLOOR & RAMP
74	METRO	WIRE SHELVING
75	METRO	WIRE SHELVING
76	METRO	WIRE SHELVING
77	METRO	WIRE SHELVING
78	METRO	WIRE SHELVING
79	CAMBRO	DUNNAGE RACK
80	METRO	WIRE SHELVING
81	TBD	MOP SINK
82	T&S BRASS	WALL MOUNT MOP SINK FAUCET
83	METRO	WIRE SHELVING
84	TBD	WATER HEATER TANK

ITEM #	MANUFACTURER	DESCRIPTION
85	ADVANCE TABCO	SS SHELF (24" x 24.5")
86	FMP	ZAP KITCHEN TIMER
87	GLASTENDER	BEER LINE CHILLER
88	TBD	BEER LINE CHILLER RACK/TABLE
89	TBD	ROLLING BUN PAN RACK
100	MOYER DIEBEL	UNDERBAR GLASSWASHER
101	GLASTENDER	DRAINBOARD
102	BY OTHERS	SLIM JIM TRASH CAN
103	GLASTENDER	HAND SINK
104	GLASTENDER	COMBO ICE BIN
105	GLASTENDER	SPEED RAIL
106	GLASTENDER	SODA GUN HOLDER
107	BY OTHERS	SODA GUN (POST MIX)
108	GLASTENDER	BOTTLE WELL
109	GLASTENDER	BLENDER STATION
110	GLASTENDER	LIQUOR STEP
111	GLASTENDER	MUG FROSTER
112	GLASTENDER	BEER TAP 'TEE' TOWER
113	GLASTENDER	BACK BAR COOLER
114	GLASTENDER	BACK BAR COOLER
115	GLASTENDER	DROP-IN DRAIN PAN
116	FETCO	FROZEN DRINK DISPENSER
117	GLASTENDER	DRAINBOARD CABINET
118	GLASTENDER	DRAINBOARD
119	STEEL WORKS	18" 16 GA. STAINLESS STEEL EQUIPMENT STAND
120	CARTER-HOFFMANN	MODULAR HOLDING CABINET

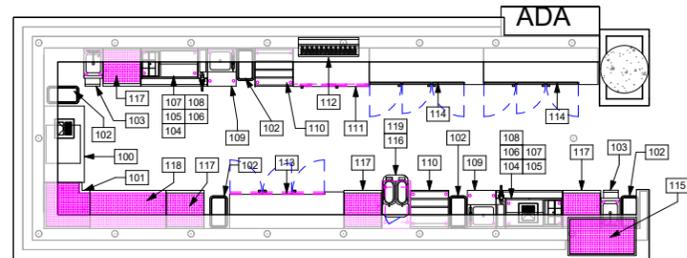

DESIGN CONSULTANT

FLORESTA PARTNERS
We grow brands.

448 WEST NATIONWIDE BLVD
#104
COLUMBUS, OHIO 43215

THESE DRAWINGS CONTAIN CONFIDENTIAL AND PROPRIETARY INFORMATION THAT CANNOT BE REPRODUCED OR DIVULGED, IN WHOLE OR IN PART, WITHOUT WRITTEN AUTHORIZATION FROM FLORESTA PARTNERS.

THESE DRAWINGS REPRESENT DESIGN INTENT AND CONCEPT ONLY. UTILIZATION OF THESE DOCUMENTS AND SUBSEQUENT FABRICATION/CONSTRUCTION ARE THE SOLE RESPONSIBILITY OF THE ARCHITECT AND/OR ENGINEER OF RECORD.

Revision Schedule			
Rev	Date	By	Description

PROJECT NAME:
FOOD SERVICE EXAMPLE SET

PROJECT ADDRESS:
100 MAIN STREET
ANY TOWN, YOUR STATE 00000

ISSUE DATE: 06/19/2025
PROJECT STATUS: FULL SERVICE RESTAURANT RD
DRAWN BY: FP0001
FP PROJECT #:

EQUIPMENT PLAN

F-1

7/7/2025 3:50:16 PM

1 EQUIPMENT PLAN
Scale: 1/4" = 1'-0"

EQUIPMENT SCHEDULE

ITEM #	QTY	SPECIFICATION				ELECTRICAL				PLUMBING					
		MFG	MODEL	DESCRIPTION	COMMENTS	VOLTS	Ø	RATED AMPS	WATTS	HP	CONN	C.W.	H.W.	DIR WASTE	IND WASTE
1	2	TBD	TBD	SELF-ORDER KIOSK		115	1	15.0			NEMA 5-15P				
2	4	TBD	TBD	POS REGISTER											
3	1	BEVERAGE-AIR	UCR27AHC	UNDERCOUNTER REFRIGERATOR		115	1	2.0	230	1/10	PLUG				
4	4	RUBBERMAID	FG354060GRAY	SLIM JIM TRASH CAN											
5	4	ADVANCE TABCO	7-PS-60-1X	HAND SINK	WITH SIDE SPLASHES							1/2"	1/2"	1 1/2"	
6	4	TBD	TBD	PAPER TOWEL DISPENSER											
7	4	TBD	TBD	SOAP DISPENSER											
8	3	ADVANCE TABCO	WS-1248	S/S WALL SHELF											
9	4	PANASONIC	NE-1054F	COMMERCIAL MICROWAVE OVEN	PROVIDED BY CHILI'S	120	1	13.4	1,000						
10	1	ADVANCE TABCO	MS-24-24	SS MICROWAVE SHELF (24" x 24")											
11	1	ADVANCE TABCO	CUSTOM	WORK TABLE											
12	1	T&S BRASS	B-2282-01	DIPPERWELL								1/2"			FLOOR SINK
13	1	GLASTENDER	DI-FR	DROP-IN ICE CREAM FREEZER		120	1	4.2		1/5					
14	1	CARTER-HOFF MANN	CW2E	CHIP WARMERS		208	1	11.0	2,280						
15	1	ROYAL	RSS-24SN	24" SNACK STAINLESS STEEL EQUIPMENT STAND											
16	2	DELFIELD	4427N-12M	REFRIGERATED WORK TABLE		120	1	4.0	480	.3					
17	3	APW WYOTT	W-3Vi	FOOD WARMER		120	1	10.0	1,200						
18	1	ADVANCE TABCO	KAG-363	WORK TABLE											
19	1	ADVANCE TABCO	KAG-369	WORK TABLE											
20	1	GLASTENDER	DI-DR36	DROP-IN DRINK RAIL											
21	1	BY OTHERS	TBD	DROP-IN SODA FOUNTAIN											
22	1	BUNN	34100.0000	TEA DISPENSER											
23	2	BUNN	42750.0000	COFFEE MAKER		0	0	0.0	0						
24	1	BUNN	52200.0100	COFFEE/TEA BREWER		120	1	15.0	3,500		1/4"				
25	4	METRO	1436NC	WIRE WALL SHELF (36" x14") w/ WALL BRACKETS											
26	1	JOHN BOOS	D2020-GT	DOLLY, DISHWASHER RACK											
27	1	TBD	CUSTOM	COUNTERTOP 24IN DEEP (BACKBAR)											
28	5	TBD	TBD	SUPPORT LEG											
29	4	METRO	18 x 48	WIRE SHELVING (SHORT)											
30	15	TBD	CUSTOM	S/S CORNER GUARD	BY OTHERS										
31	1	ADVANCE TABCO	CUSTOM	PASS-THRU SHELVES											
32	4	HATCO	GRAH-60	OVERHEAD FOOD WARMER		120	1	11.7	1,400						
33	4	TBD	TBD	KDS MONITOR											
34	1	CARTER-HOFF MANN	CNH28T	HOT FOOD HOLDING STATION	WITH TIMERS	208	1	14.0	2,890						
35	1	ADVANCE TABCO	TBD	S/S WORK TABLE											
36	1	DELFIELD	4448NP-18M	REFRIGERATED WORK TABLE		120	1	4.0	480	.3					
37	1	APW WYOTT	M-95-CHI	TOASTER		208	1	13.4	2,780		NEMA 6-20P				
38	1	HATCO	TQ3-10	TOAST-QWIK ELECTRIC CONVEYOR TOASTERS		120	1	14.8	1,780						
39	1	TBD	DC-1560	S/S TABLE											
40	1	DELFIELD	4460NP-24M	REFRIGERATED WORK TABLE		120	1	6.0	720	.35					
41	1	GLASTENDER	LC	LETTUCE CRISPER		120	1	15.0		1/8	CORD & PLUG				
42	1	BEVERAGE-AIR	HF1HC-1HS-18	REACH-IN FREEZER		115	1	11.0	1,265	3/4	PLUG				
43	1	FRYMASTER	3FQG30U	FRYER BATTERY		120	1	12.5	1,500						
44	1	GARLAND	XPE36	XPRESS GRILL		200	3	26.5	16,000		CORD & PLUG (x2)				
45	1	GARLAND	GT36	COUNTERTOP GAS GRIDDLE											
46	1	DELFIELD	CUSTOM	REFRIGERATED CHEF'S BASE		115	1	2.0		0.17					
47	1	ADVANCE TABCO	KAG-363	WORK TABLE											
48	5	RUBBERMAID	TBD	SLIM JIM TRASH CAN											
49	1	CAPTIVE AIRE	CUSTOM	EXHAUST HOOD		120	1	20.0			DIRECT				
50	1	AERO	2SDL-R-60	SOILED DISH TABLE											
51	1	EAGLE	606295	DOUBLE SIDE SORTING SHELF											
52	1	T&S BRASS	B-1110	4" DECK MOUNT MIXING FAUCET								1/2"	1/2"		
53	1	T&S BRASS	B-2278	8" WALL MOUNT PRE-RINSE								1"	1"		
54	1	CMA	B	DISHWASHER		115	1	30.0						3/4"	

ITEM #	QTY	SPECIFICATION				ELECTRICAL				PLUMBING					
		MFG	MODEL	DESCRIPTION	COMMENTS	VOLTS	Ø	RATED AMPS	WATTS	HP	CONN	C.W.	H.W.	DIR WASTE	IND WASTE
55	1	ADVANCE TABCO	DTC-S30-60L	CLEAN DISHTABLE											
56	1	CAPTIVE AIRE	CUSTOM	EXHAUST HOOD		120	1	20.0			DIRECT				
57	1	METRO	MQ2448G	METROMAX Q POLYMER SHELVING	24" x 48" (5-TIER) - 74" POST w/ CASTERS										
58	1	BY OTHERS	TBD	CARBONATOR		120	1	20.0			NEMA 5-15P	1/2"			
59	1	BY OTHERS	TBD	BAG 'N BOX SYSTEM											
60	1	ADVANCE TABCO	FC-3-1824-18RL	3-COMP SINK											
61	1	T&S BRASS	B-0133-01	PRE-RINSE SPRAYER w/ ADD-ON FAUCET								1/2"	1/2"		
62	1	T&S BRASS	B-0231	8" WALL MOUNT MIXING FAUCET								1/2"	1/2"		
63	4	T&S BRASS	B-3952	LEVER WASTE											FLOOR SINK
64	1	METRO	14 x 36	WIRE SHELVING											
65	1	PENTAIR	EV9275-02	WATER FILTER								3/4"			
66	1	SCOTSMAN	MC1030MA-32	ICE MACHINE		208	1	16.0							FPT
67	1	SCOTSMAN	B948S	ICE BIN											
68	1	ADVANCE TABCO	TKAG-308	WORK TABLE w/ BUILT-IN PREP SINK & FAUCET											
69	1	ADVANCE TABCO	WS-12-36	S/S WALL SHELF (12" x 36")											
70	1	EDLUND	1	CAN OPENER											
71	1	ROBOT COUPE	MP 450 V.V.	MIXER (LARGE)		120	1		500						
72	5	METRO	24 x 48	WIRE SHELVING	24" x 48" (4 TIER)										
73	1	KOPLAK	CUSTOM	WALK-IN COOLER WITH FLOOR & RAMP	21'-2" x 8'-8 1/2"	120	1	20.0			DIRECT				
74	2	METRO	18 x 42	WIRE SHELVING	75" POST WITH KEG SYSTEM										
75	3	METRO	24 x 54	WIRE SHELVING	86" POST WITH 5" CASTERS										
76	1	METRO	24 x 48	WIRE SHELVING	86" POST WITH 5" CASTERS										
77	2	METRO	24 x 42	WIRE SHELVING	86" POST										
78	2	METRO	24 x 36	WIRE SHELVING	86" POST										
79	1	CAMBRO	DRS360131	DUNNAGE RACK											
80	1	METRO	24 x 24	WIRE SHELVING											
81	1	TBD	TBD	MOP SINK	24" x 24"										
82	1	T&S BRASS	0665-BSTR	WALL MOUNT MOP SINK FAUCET											
83	2	METRO	21 x 42	WIRE SHELVING	WITH SECURITY CAGE										
84	1	TBD	TBD	WATER HEATER TANK	BY OTHERS										
85	1	ADVANCE TABCO	CUSTOM	SS SHELF (24" x 24.5")											
86	1	FMP	181308	ZAP KITCHEN TIMER		120	1	1.0			NEMA-5-15P				
87	1	GLASTENDER	BLC-1/2	BEER LINE CHILLER		120	1	13.6		0.5					
88	1	TBD	TBD	BEER LINE CHILLER RACK/TABLE											
89	2	TBD	TBD	ROLLING BUN PAN RACK											
100	1	MOYER DIEBEL	SW400	UNDERBAR GLASSWASHER		208	1	13.0	3,000			1/2"	1/2"		
101	1	GLASTENDER	CILB	DRAINBOARD											
102	5	BY OTHERS	TBD	SLIM JIM TRASH CAN											
103	2	GLASTENDER	HSA-12-D	HAND SINK								3/8"	3/8"		FLOOR SINK
104	2	GLASTENDER	CBA-36L-CP10-E D	COMBO ICE BIN											FLOOR SINK
105	2	GLASTENDER	SSR-42	SPEED RAIL											
106	2	GLASTENDER	SHA-6	SODA GUN HOLDER											
107	2	BY OTHERS	TBD	SODA GUN (POST MIX)											
108	4	GLASTENDER	BW-3	BOTTLE WELL											
109	2	GLASTENDER	BSA-18R	BLENDER STATION								3/8"	3/8"		FLOOR SINK
110	2	GLASTENDER	LDB-24	LIQUOR STEP											
111	1	GLASTENDER	F1SB48-L	MUG FROSTER		120	1	5.0		1/8					
112	1	GLASTENDER	BT-12-MF	BEER TAP 'TEE' TOWER								1/2"			
113	1	GLASTENDER	C2FB72-L	BACK BAR COOLER	WITH GLASS DOORS	120	1	7.0		1/4					
114	2	GLASTENDER	C2FB72-R	BACK BAR COOLER		120	1	7.0		1/4					
115	1	GLASTENDER	DI-DP12X48	DROP-IN DRAIN PAN											FLOOR SINK
116	1	FETCO	201	FROZEN DRINK DISPENSER		115	1	12.0							
117	4	GLASTENDER	DBGR-24	DRAINBOARD CABINET											FLOOR SINK
118	1	GLASTENDER	DBB-48	DRAINBOARD											
119	1	STEEL WORKS	SWESS-3018-316	18" 16 GA. STAINLESS STEEL EQUIPMENT STAND											
120	1	CARTER-HOFF MANN	MZ112S-2	MODULAR HOLDING CABINET		120	1	5.0	600						

DESIGN CONSULTANT



448 WEST NATIONWIDE BLVD
#104
COLUMBUS, OHIO 43215

THESE DRAWINGS CONTAIN CONFIDENTIAL AND PROPRIETARY INFORMATION THAT CANNOT BE REPRODUCED OR DIVULGED, IN WHOLE OR IN PART, WITHOUT WRITTEN AUTHORIZATION FROM FLORESTA PARTNERS.

THESE DRAWINGS REPRESENT DESIGN INTENT AND CONCEPT ONLY. UTILIZATION OF THESE DOCUMENTS AND SUBSEQUENT FABRICATION/CONSTRUCTION ARE THE SOLE RESPONSIBILITY OF THE ARCHITECT AND/OR ENGINEER OF RECORD.

Revision Schedule


Rev	Date	By	Description

PROJECT NAME:
FOOD SERVICE EXAMPLE SET


PROJECT ADDRESS:
100 MAIN STREET
ANY TOWN, YOUR STATE 00000

ISSUE DATE: 06/19/2025
PROJECT STATUS: FULL SERVICE RESTAURANT
DRAWN BY: FP001
FP PROJECT #: FP001


EQUIPMENT SCHEDULE

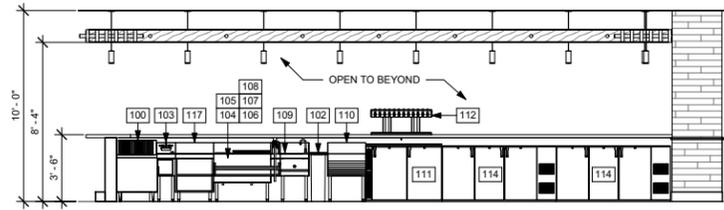


2 BAR ELEVATION - BAR NORTH (SERVER SIDE)
Scale: 1/4" = 1'-0"

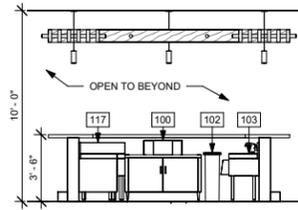


3 BAR ELEVATION - BAR WEST (SERVER SIDE)
Scale: 1/4" = 1'-0"

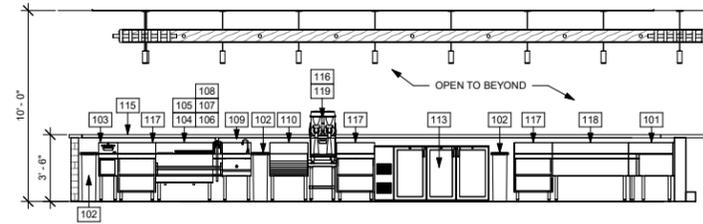

4 BAR ELEVATION - BAR SOUTH (SERVER SIDE)
Scale: 1/4" = 1'-0"

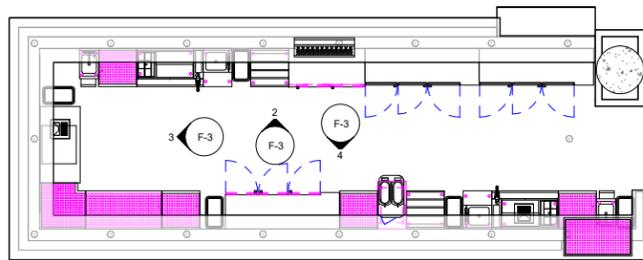

1 FF AND E ELEVATION LEGEND PLAN
Scale: 1/4" = 1'-0"

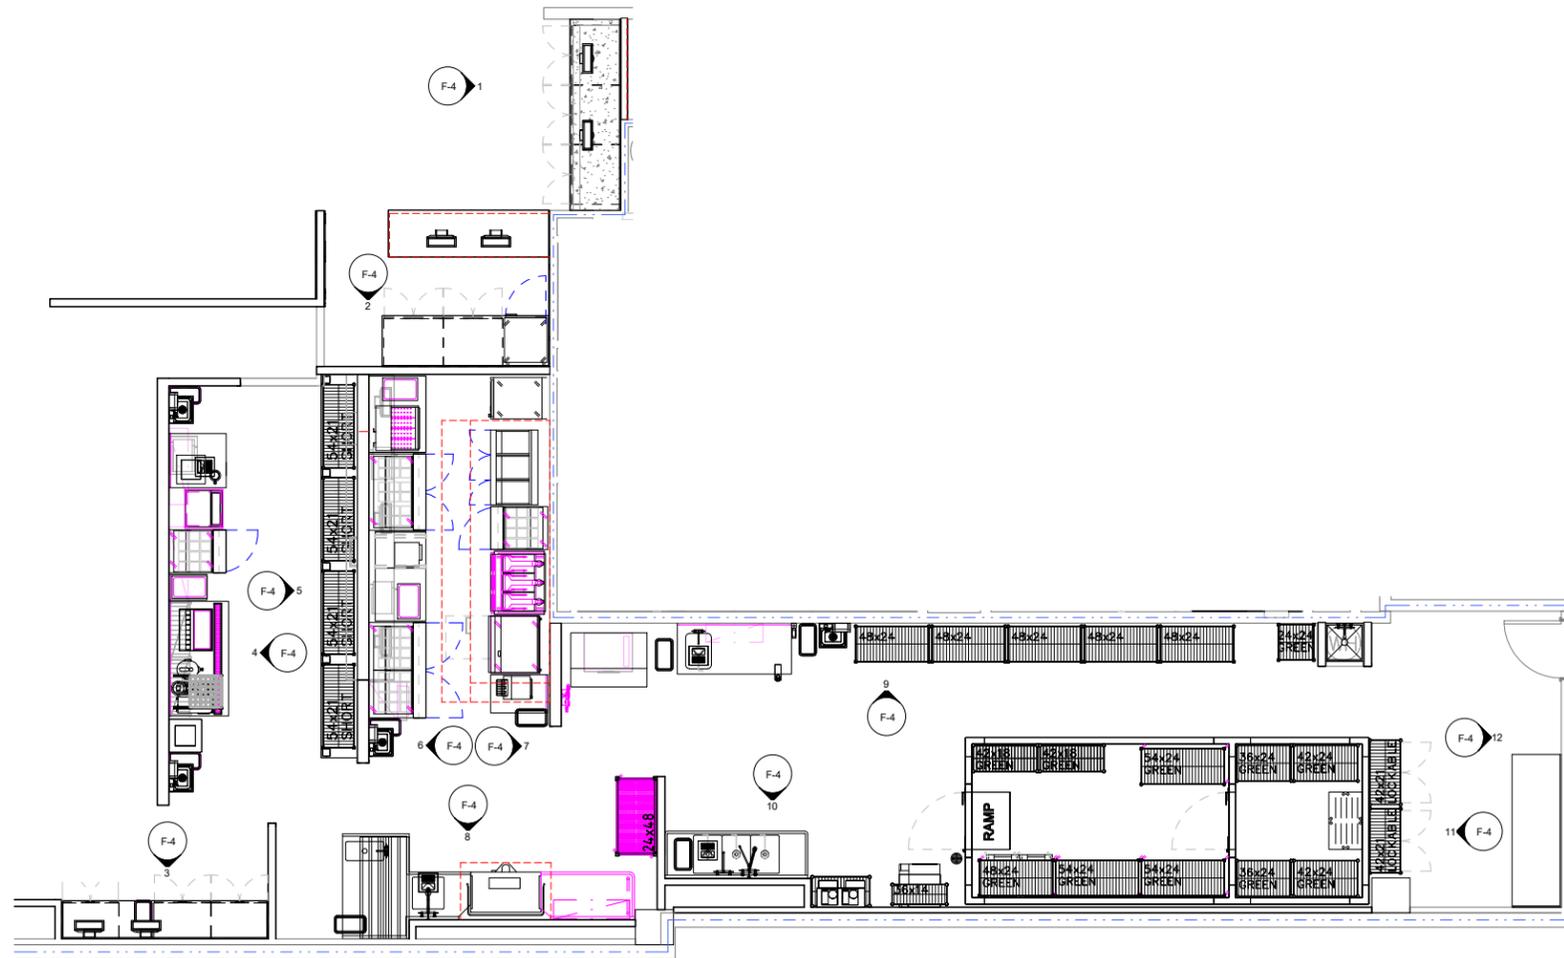

DESIGN CONSULTANT



448 WEST NATIONWIDE BLVD
#104
COLUMBUS, OHIO 43215

THESE DRAWINGS CONTAIN CONFIDENTIAL AND PROPRIETARY INFORMATION THAT CANNOT BE REPRODUCED OR DIVULGED, IN WHOLE OR IN PART, WITHOUT WRITTEN AUTHORIZATION FROM FLORESTA PARTNERS.

THESE DRAWINGS REPRESENT DESIGN INTENT AND CONCEPT ONLY. UTILIZATION OF THESE DOCUMENTS AND SUBSEQUENT FABRICATION/CONSTRUCTION ARE THE SOLE RESPONSIBILITY OF THE ARCHITECT AND/OR ENGINEER OF RECORD.

Revision Schedule

Rev	Date	By	Description


PROJECT NAME:
FOOD SERVICE EXAMPLE SET

PROJECT ADDRESS:
100 MAIN STREET
ANY TOWN, YOUR STATE 00000


ISSUE DATE: 06/19/2025
PROJECT STATUS: FULL SERVICE RESTAURANT
DRAWN BY: FP0001
FP PROJECT #:

FF&E ELEVATION PLAN & BAR ELEVATIONS


F-3

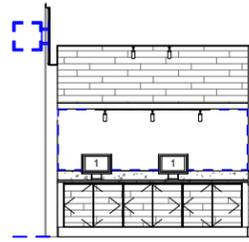


1 FS ELEVATION - TO GO/SELF ORDER
Scale: 1/4" = 1'-0"

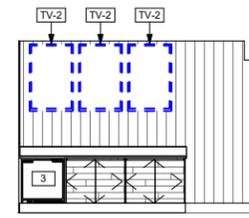


2 FS ELEVATION - TO GO BACK WALL
Scale: 1/4" = 1'-0"

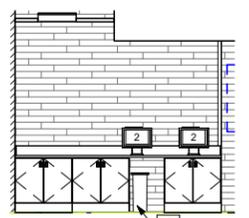


3 FS ELEVATION - SERVER'S STATION
Scale: 1/4" = 1'-0"

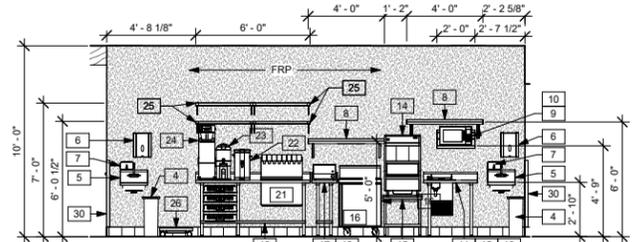


4 FS ELEVATION - SERVER'S GALLEY
Scale: 1/4" = 1'-0"

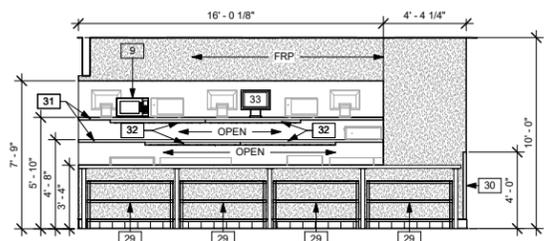


5 FS ELEVATION - PASS THROUGH (SERVERS SIDE)
Scale: 1/4" = 1'-0"

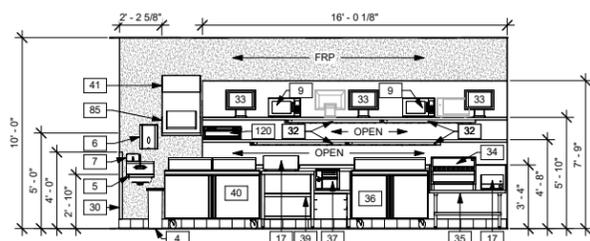


6 FS ELEVATION - PASS THROUGH (COOKLINE SIDE)
Scale: 1/4" = 1'-0"

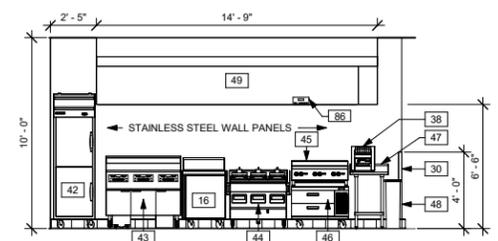


7 FS ELEVATION - COOKLINE
Scale: 1/4" = 1'-0"

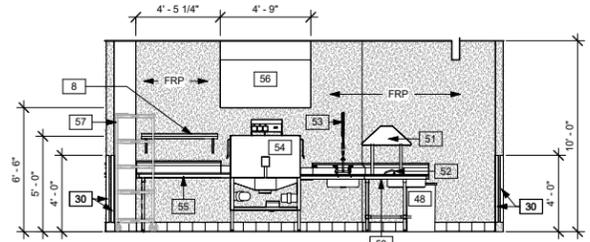


8 FS ELEVATION - DISH MACHINE AREA
Scale: 1/4" = 1'-0"

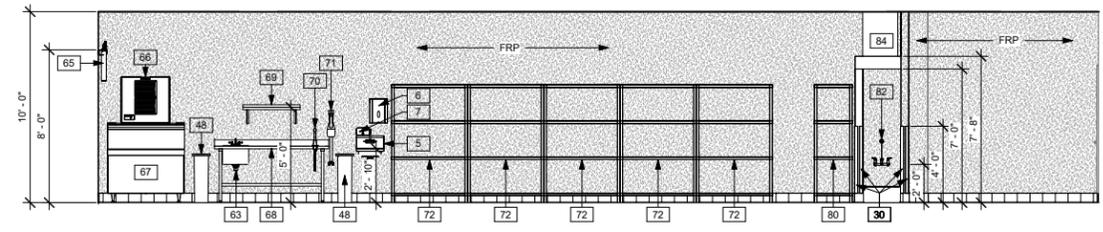


9 FS ELEVATION - PREP/DRY STORAGE AREA
Scale: 1/4" = 1'-0"

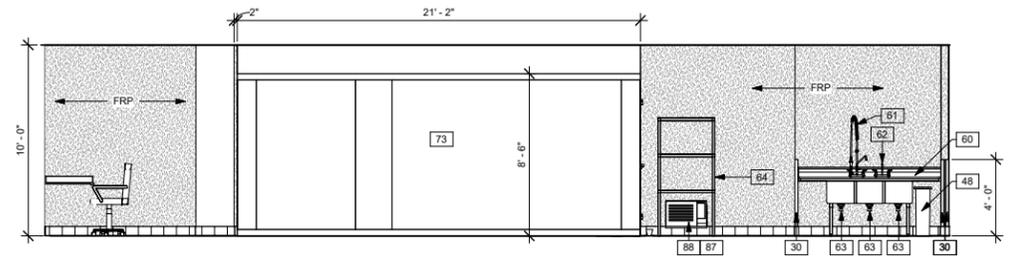

10 FS ELEVATION - DISH SINK/WALK-IN
Scale: 1/4" = 1'-0"

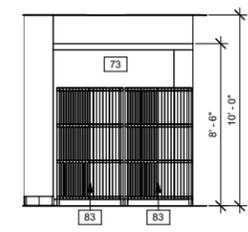

11 FS ELEVATION - BEVERAGE LOCKERS
Scale: 1/4" = 1'-0"

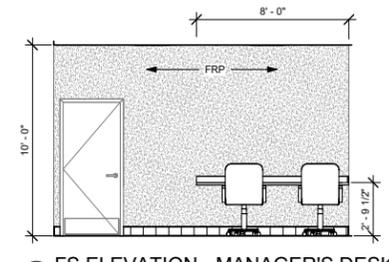

12 FS ELEVATION - MANAGER'S DESK
Scale: 1/4" = 1'-0"

DESIGN CONSULTANT
FLORESTA PARTNERS
We grow brands.
448 WEST NATIONWIDE BLVD
#104
COLUMBUS, OHIO 43215

THESE DRAWINGS CONTAIN CONFIDENTIAL AND PROPRIETARY INFORMATION THAT CANNOT BE REPRODUCED OR DIVULGED, IN WHOLE OR IN PART, WITHOUT WRITTEN AUTHORIZATION FROM FLORESTA PARTNERS.
THESE DRAWINGS REPRESENT DESIGN INTENT AND CONCEPT ONLY. UTILIZATION OF THESE DOCUMENTS AND SUBSEQUENT FABRICATION/CONSTRUCTION ARE THE SOLE RESPONSIBILITY OF THE ARCHITECT AND/OR ENGINEER OF RECORD.

Revision Schedule			
Rev	Date	By	Description

PROJECT NAME:
FOOD SERVICE EXAMPLE SET

PROJECT ADDRESS:
100 MAIN STREET
ANY TOWN, YOUR STATE 00000

ISSUE DATE: 06/19/2025
PROJECT STATUS: FULL SERVICE RESTAURANT
DRAWN BY: FP0001
FP PROJECT #:

FOOD SERVICE ELEVATIONS

F-4